


PROJECT: 10039-FLD SURVEY CIVIL SETBACK LINE 10039.DWG 1/26/2011 9:37:30 AM

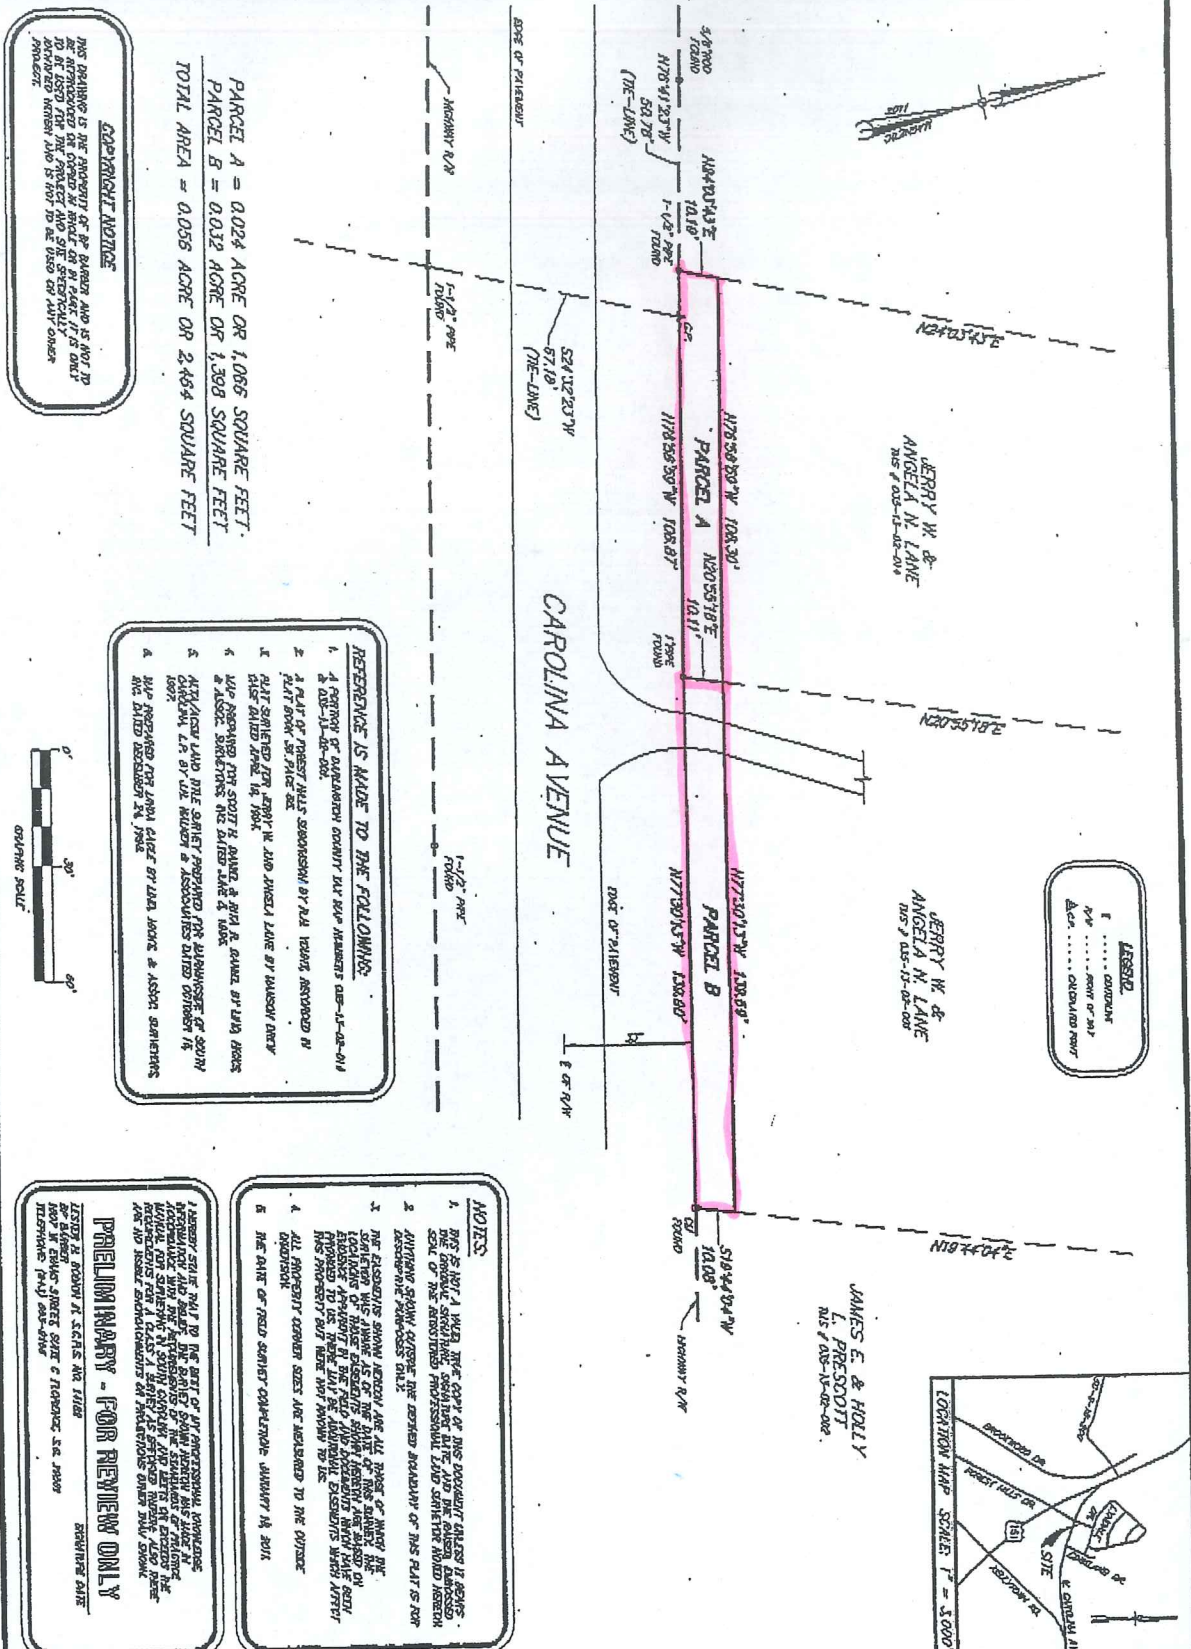

COPYRIGHT NOTICE


PARCEL A = 0.024 ACRE OR 1,066 SQUARE FEET.
 PARCEL B = 0.032 ACRE OR 1,398 SQUARE FEET.
 TOTAL AREA = 0.056 ACRE OR 2,464 SQUARE FEET

- REFERENCE IS MADE TO THE FOLLOWING:**
PRELIMINARY - FOR REVIEW ONLY


- NOTES**
 5. THE DATE OF FIELD SURVEY COMPLETION IS JANUARY 14, 2011.


